


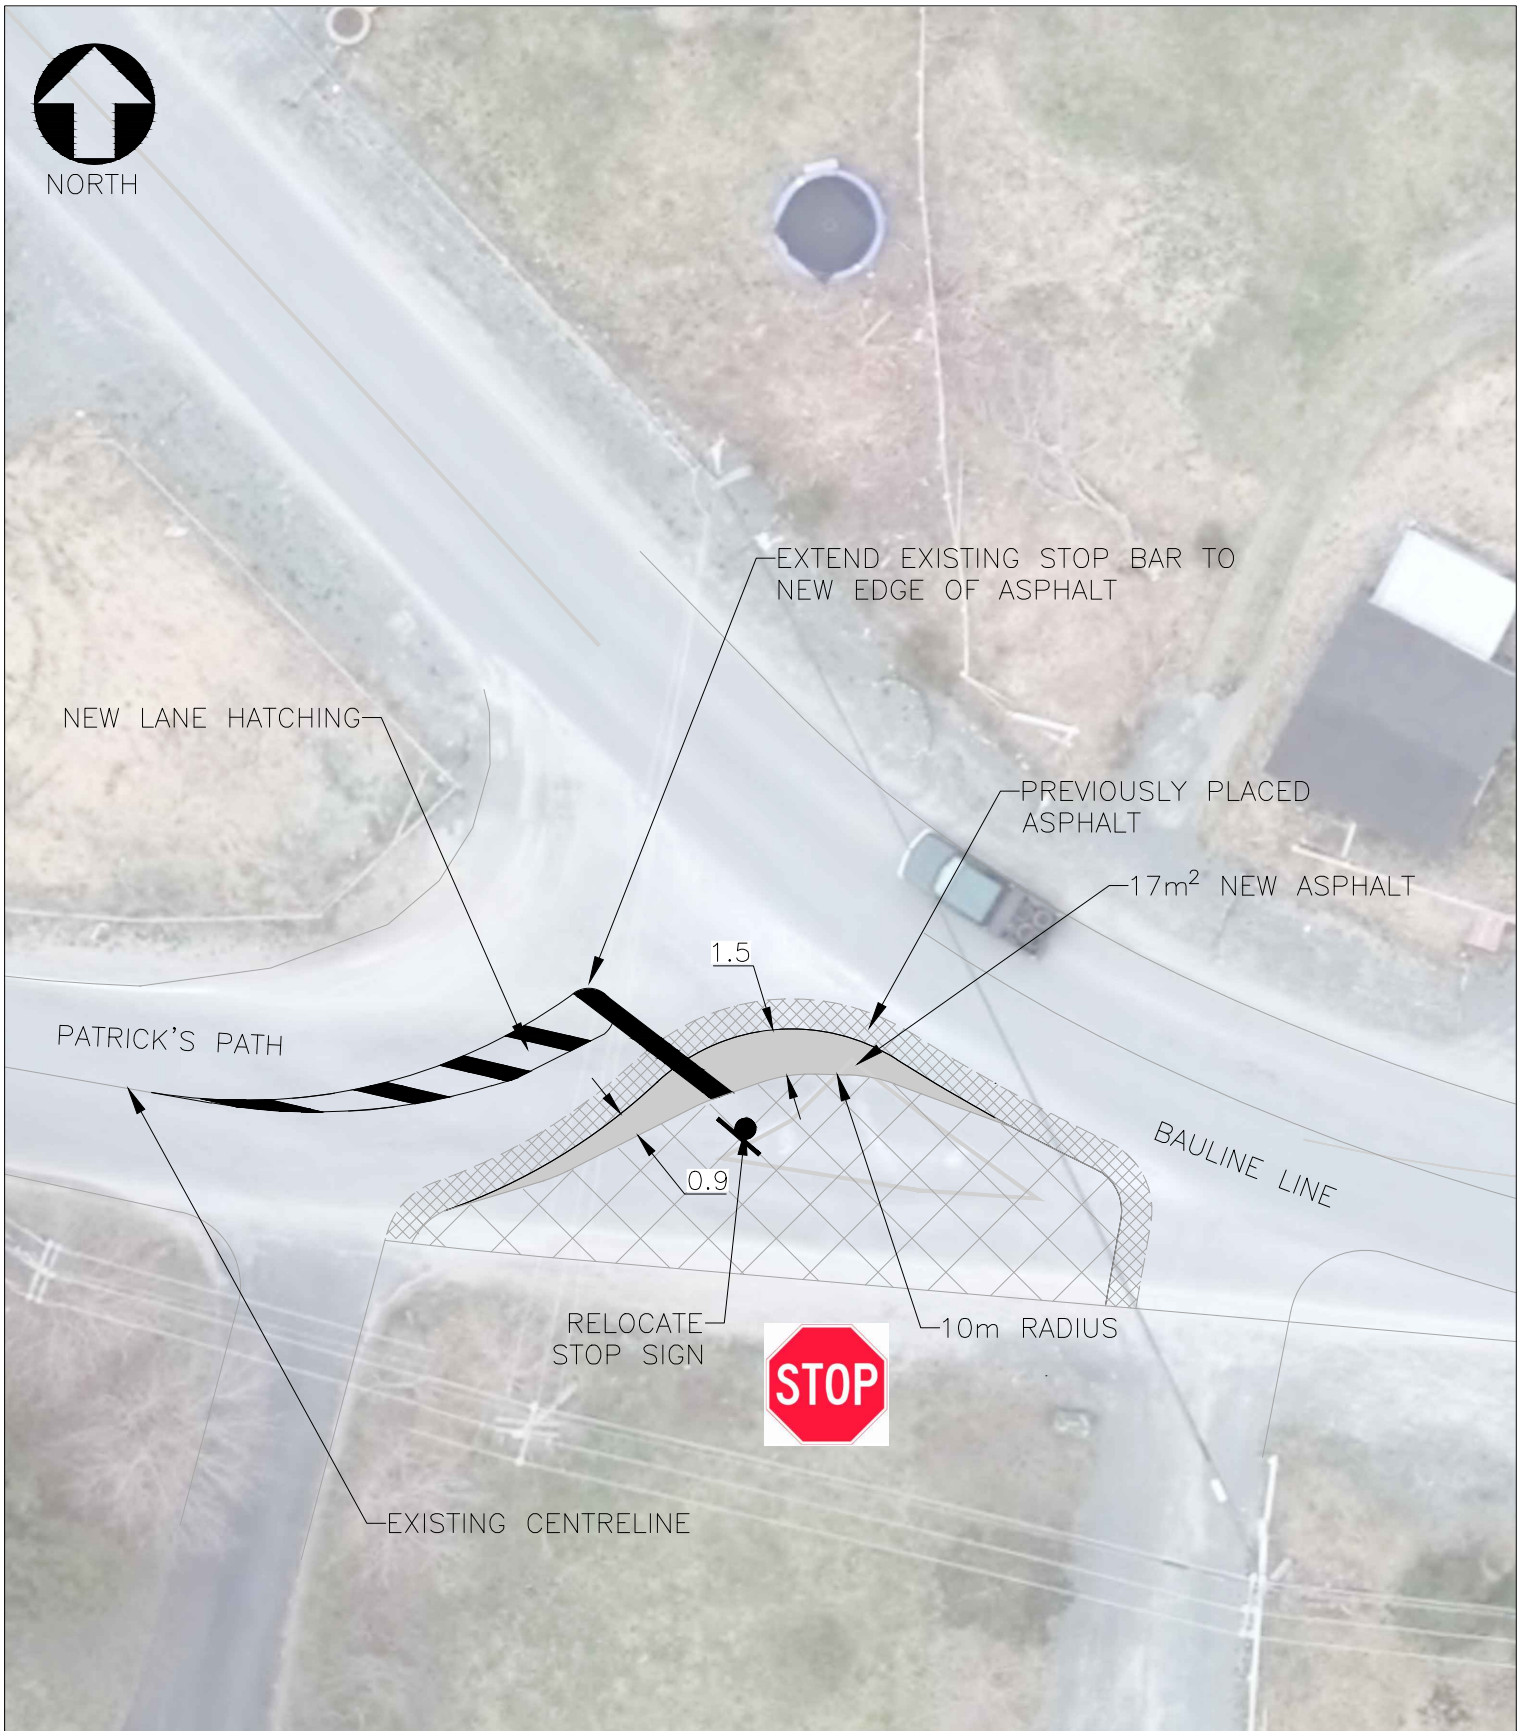

NORTH



Scale 1:250	Date SEPTEMBER 2018	Drawn B. FORBES	Designed B. REINHARD	Checked	Approved	Contract 172087
----------------	------------------------	--------------------	-------------------------	---------	----------	--------------------



PATRICK'S PATH, TORBAY, NL.

SKETCH No.
CSK - 01