

NOTES

DO NOT SCALE FROM DRAWINGS. CONTRACTOR TO VERIFY ALL DIMENSIONS AND CONDITIONS ON SITE, BEFORE PROCEEDING WITH THIS WORK.

DESIGNS ARE SITE – SPECIFIC AND SHOULD ONLY BE USED IN THE LOCATIONS FOR WHICH THEY WERE INTENDED.

DRAWINGS REMAIN THE PROPERTY OF THE GRAND CONCOURSE AUTHORITY.

No.	By	DESCRIPTION	Date
A			06/ /

REVISIONS

DETAIL SYMBOLS	A	A	A. DETAIL NUMBER
	C	B/C	B. SHEET LOCATION
			C. DETAIL SHEET



GRAND CONCOURSE AUTHORITY

439 Allandale Road
 St. John's, Newfoundland
 Canada A1B 4E8
 Telephone: (709) 737-1077
 Fax: (709) 737-1014



project

LOWER ROAD TRAIL

drawing

PROPOSED RIVER CROSSING AND ROUTE REINSTATEMENT

designed	drawn	scale
CL	CL	
approved	date	sheet
	05 '2018	L1
project no.		1 of R A


Plot Scale: 1:1

NOTES

DO NOT SCALE FROM DRAWINGS. CONTRACTOR TO VERIFY ALL DIMENSIONS AND CONDITIONS ON SITE, BEFORE PROCEEDING WITH THIS WORK.

DESIGNS ARE SITE - SPECIFIC AND SHOULD ONLY BE USED IN THE LOCATIONS FOR WHICH THEY WERE INTENDED.

DRAWINGS REMAIN THE PROPERTY OF THE GRAND CONCOURSE AUTHORITY.

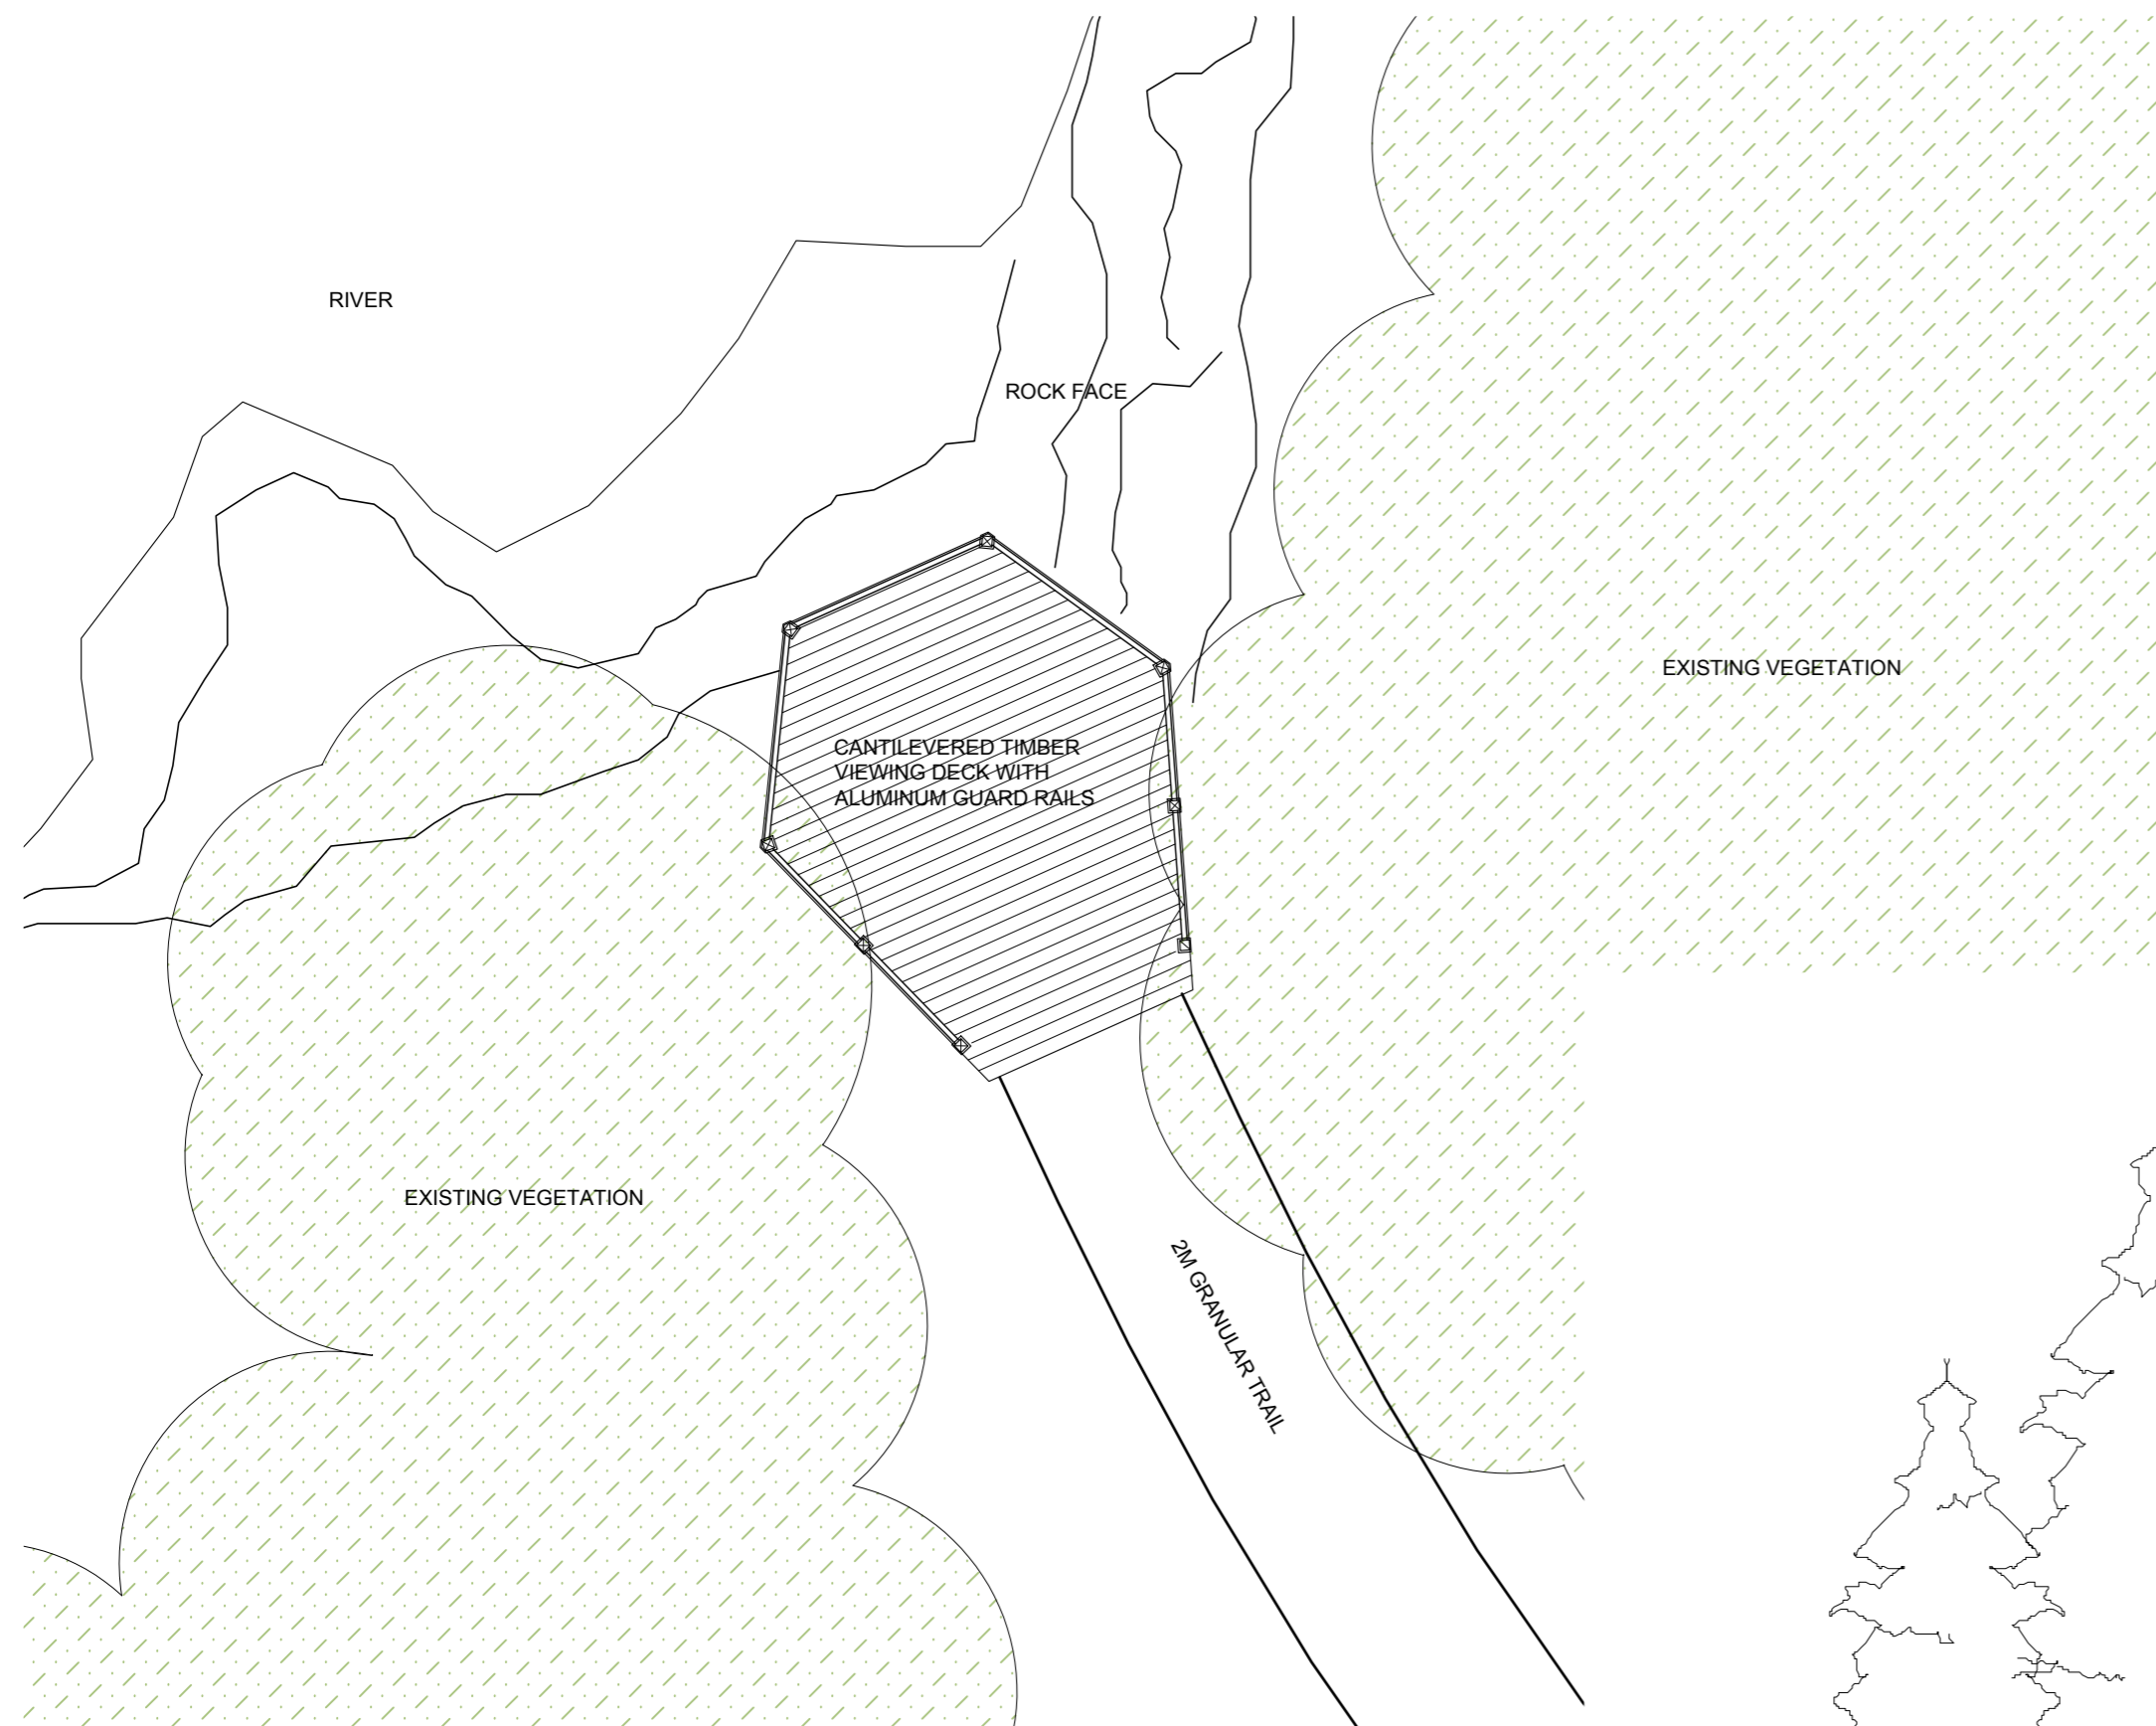

VIEWING DECK PLAN VIEW
SCALE 1:100



VIEWING DECK ELEVATION
SCALE 1:50

No.	By	DESCRIPTION	Date
A			06/ /

REVISIONS

DETAIL SYMBOLS	A	B	C	A. DETAIL NUMBER	B. SHEET LOCATION	C. DETAIL SHEET
	A	B	C			



GRAND CONCOURSE AUTHORITY

439 Allandale Road
St. John's, Newfoundland
Canada A1B 4E8
Telephone: (709) 737-1077
Fax: (709) 737-1014



project
LOWER ROAD TRAIL

drawing
WOODFINE'S LOOKOUT PLAN AND ELEVATION

designed CL	drawn CL	scale AS SHOWN
approved	date 05 '2019	sheet L2
project no.		1 of R A

Plot Scale: 1:1